


RAMBLA ZUID/SUD/SOUTH

HAL 2

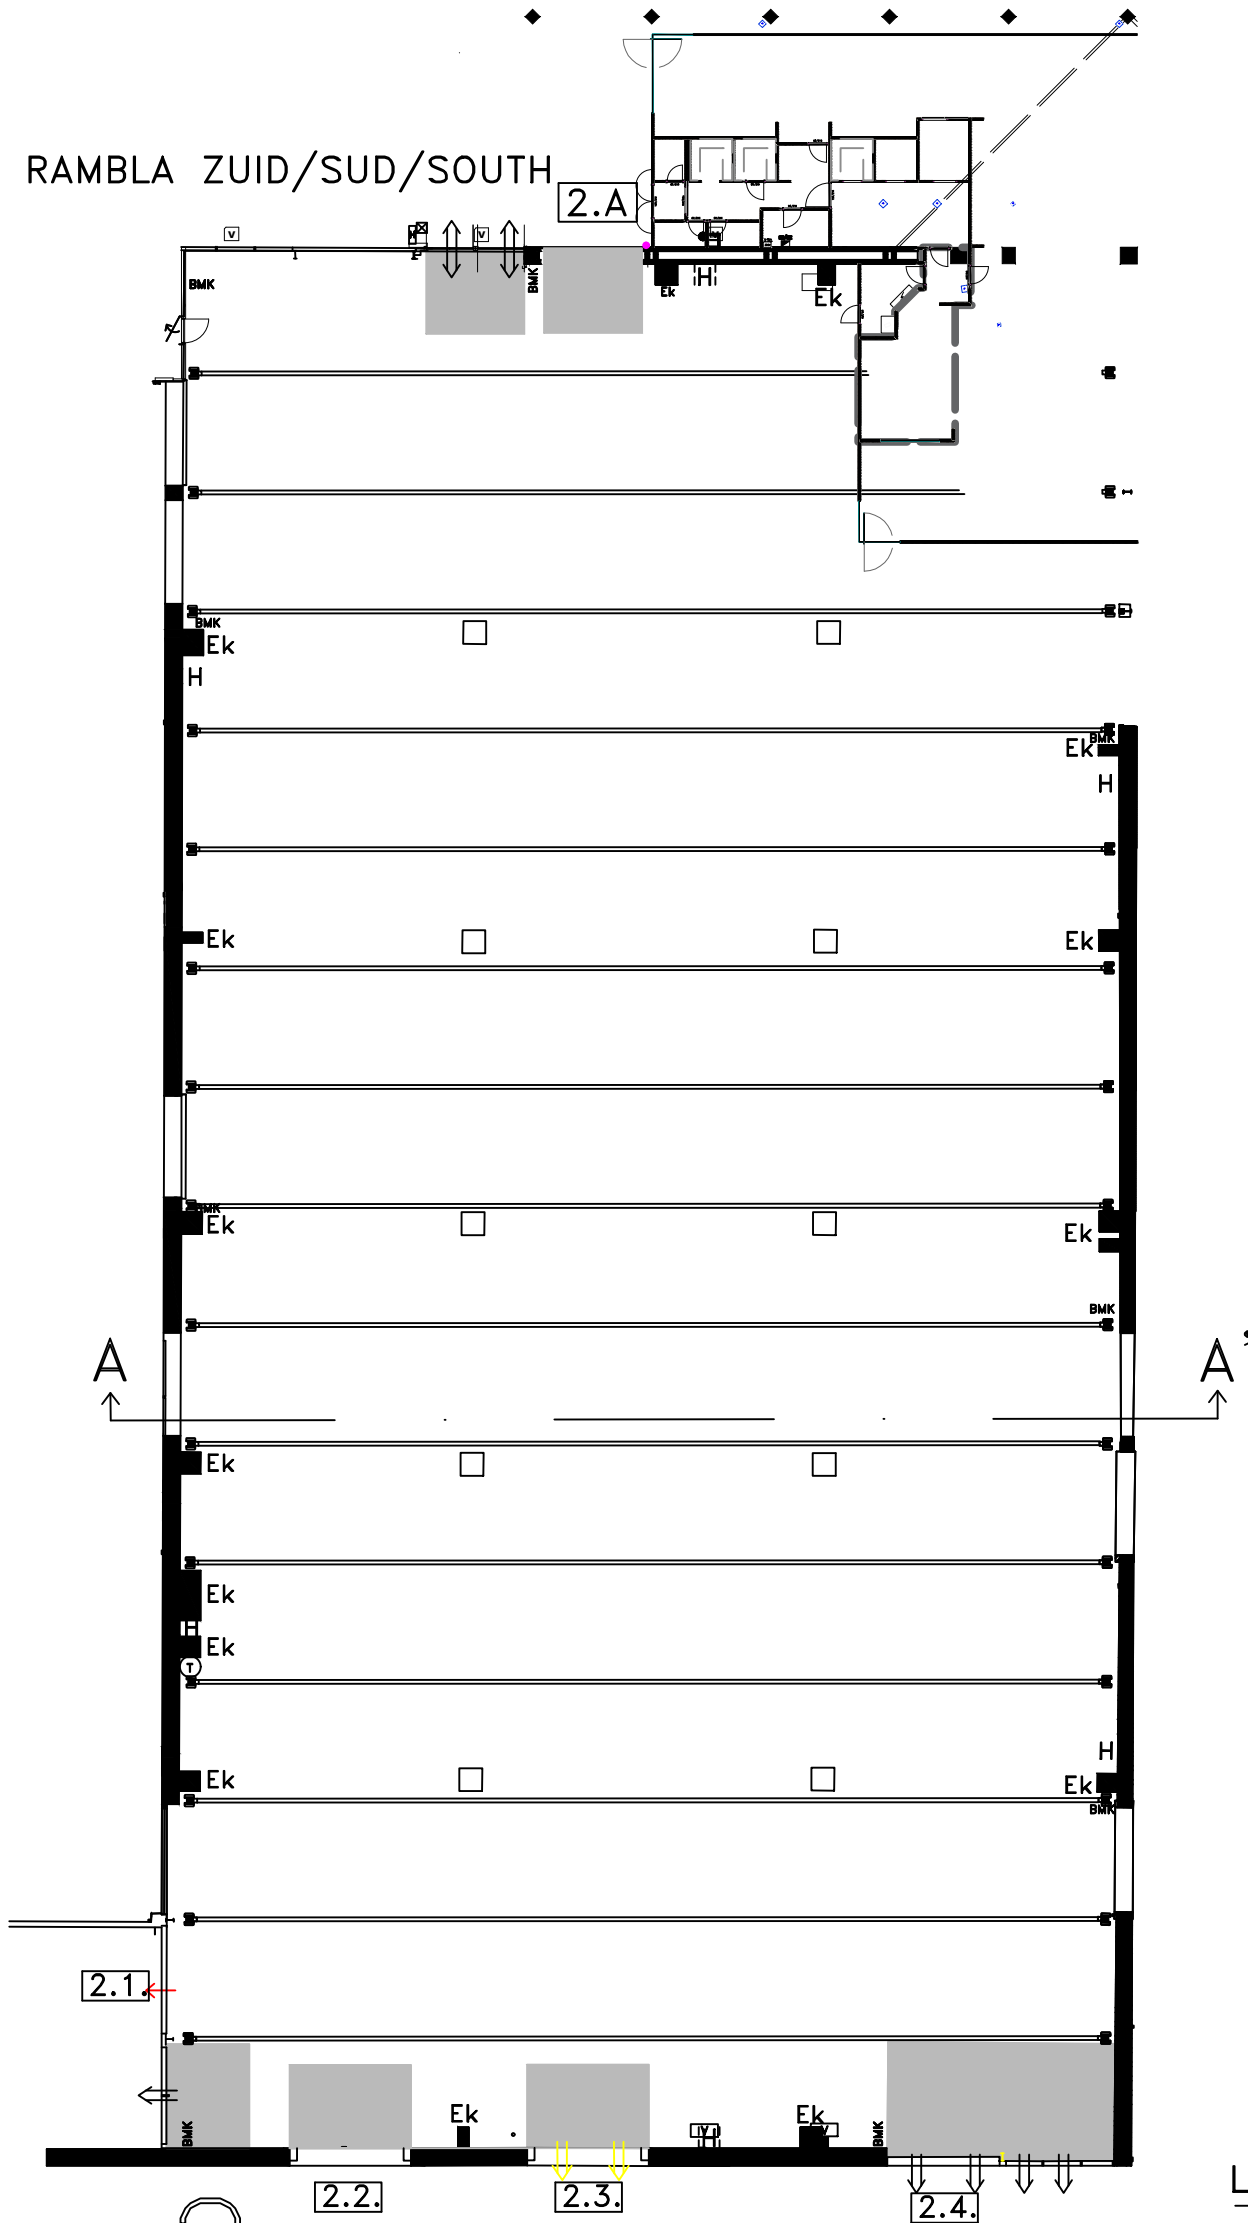


Schaal 1/500
Scale 1/500
Echelle 1/500

Legende / Legend / Légende

2

- Ek elektriciteitskast / power supply / boîtier d'électricité
- H brandhaspel / fireman's reel / dévidoir incendie
- ⇒ nooduitgang / emergency exit / sortie de secours
- caniveau / cable trench / caniveau
- kolom / column / pilier
- bouwvrije zone / construction-free area / zone non exploitable

Snede AA'

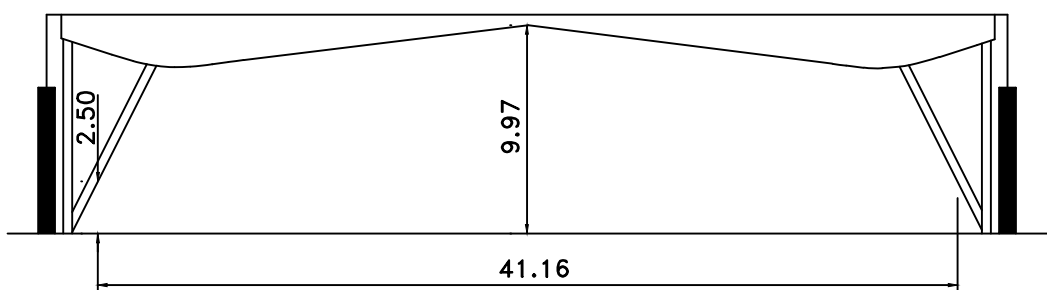

0:\- mie-\Kortrijk Xpo\KX basisplannen\KXpo-base-X.jpg