


RAMBLA ZUID/SUD/SOUTH

2.A

HAL 2 OPHANGINGEN

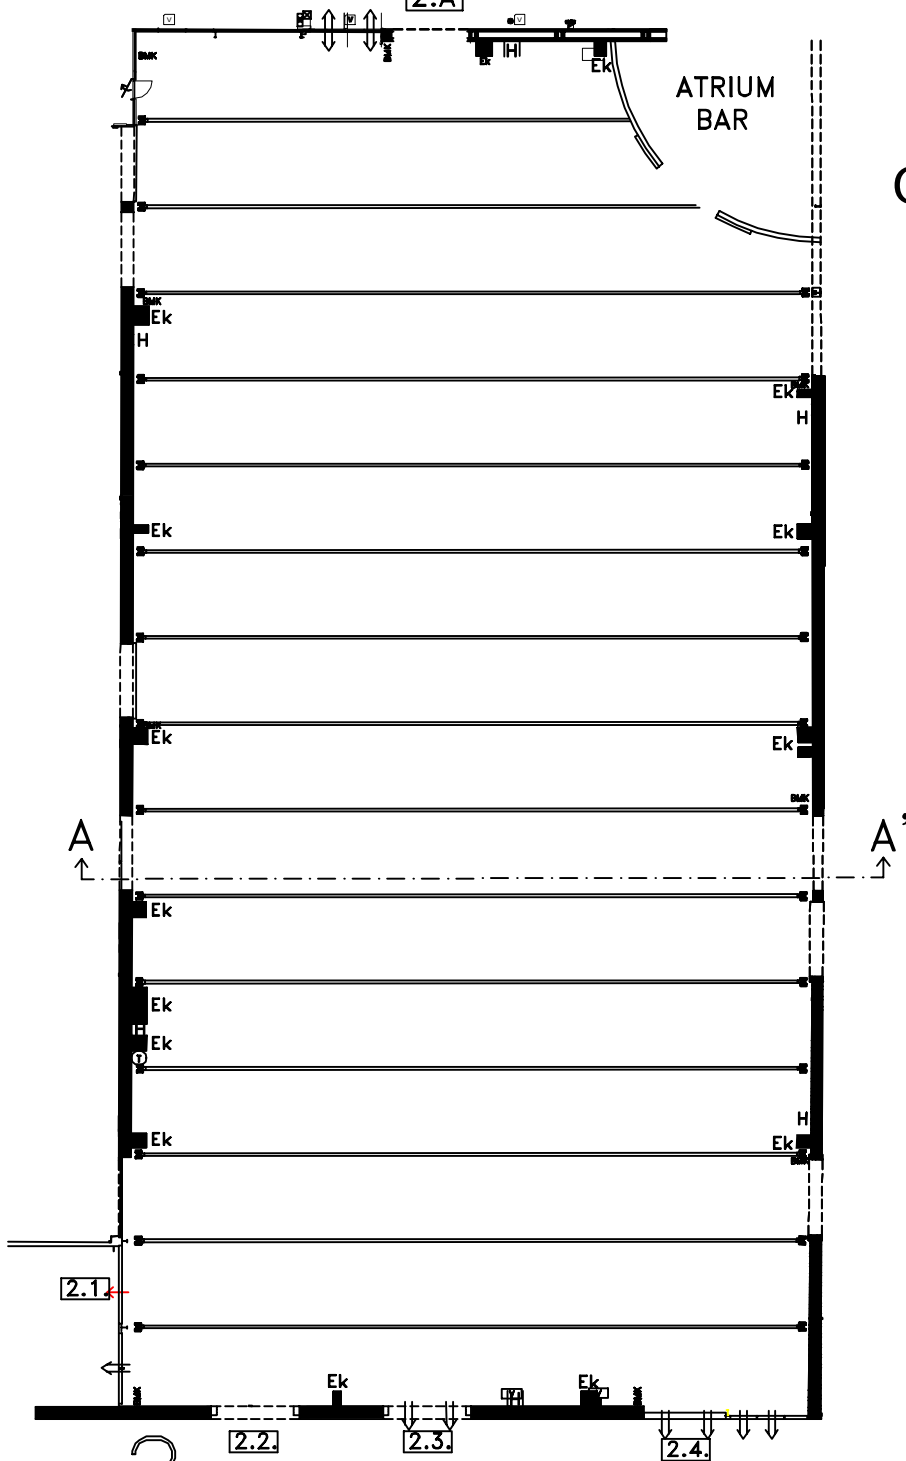

Schaal 1/500
Scale 1/500
Echelle 1/500

Legende / Legend / Légende

- Ek elektriciteitskast / power supply / boîtier d'électricité
- H brandhaspel / fireman's reel / dévidoir incendie
- => nooduitgang / emergency exit / sortie de secours
- caniveau / cable trench / caniveau
- kolom / column / pilier

Snede AA'

■ bouwvrije zone / construction-free area / zone non exploitable

